



SINGAPORE SPINE SOCIETY 6th ANNUAL MEETING

18 - 19 MARCH 2023
GRAND COPTHORNE HOTEL

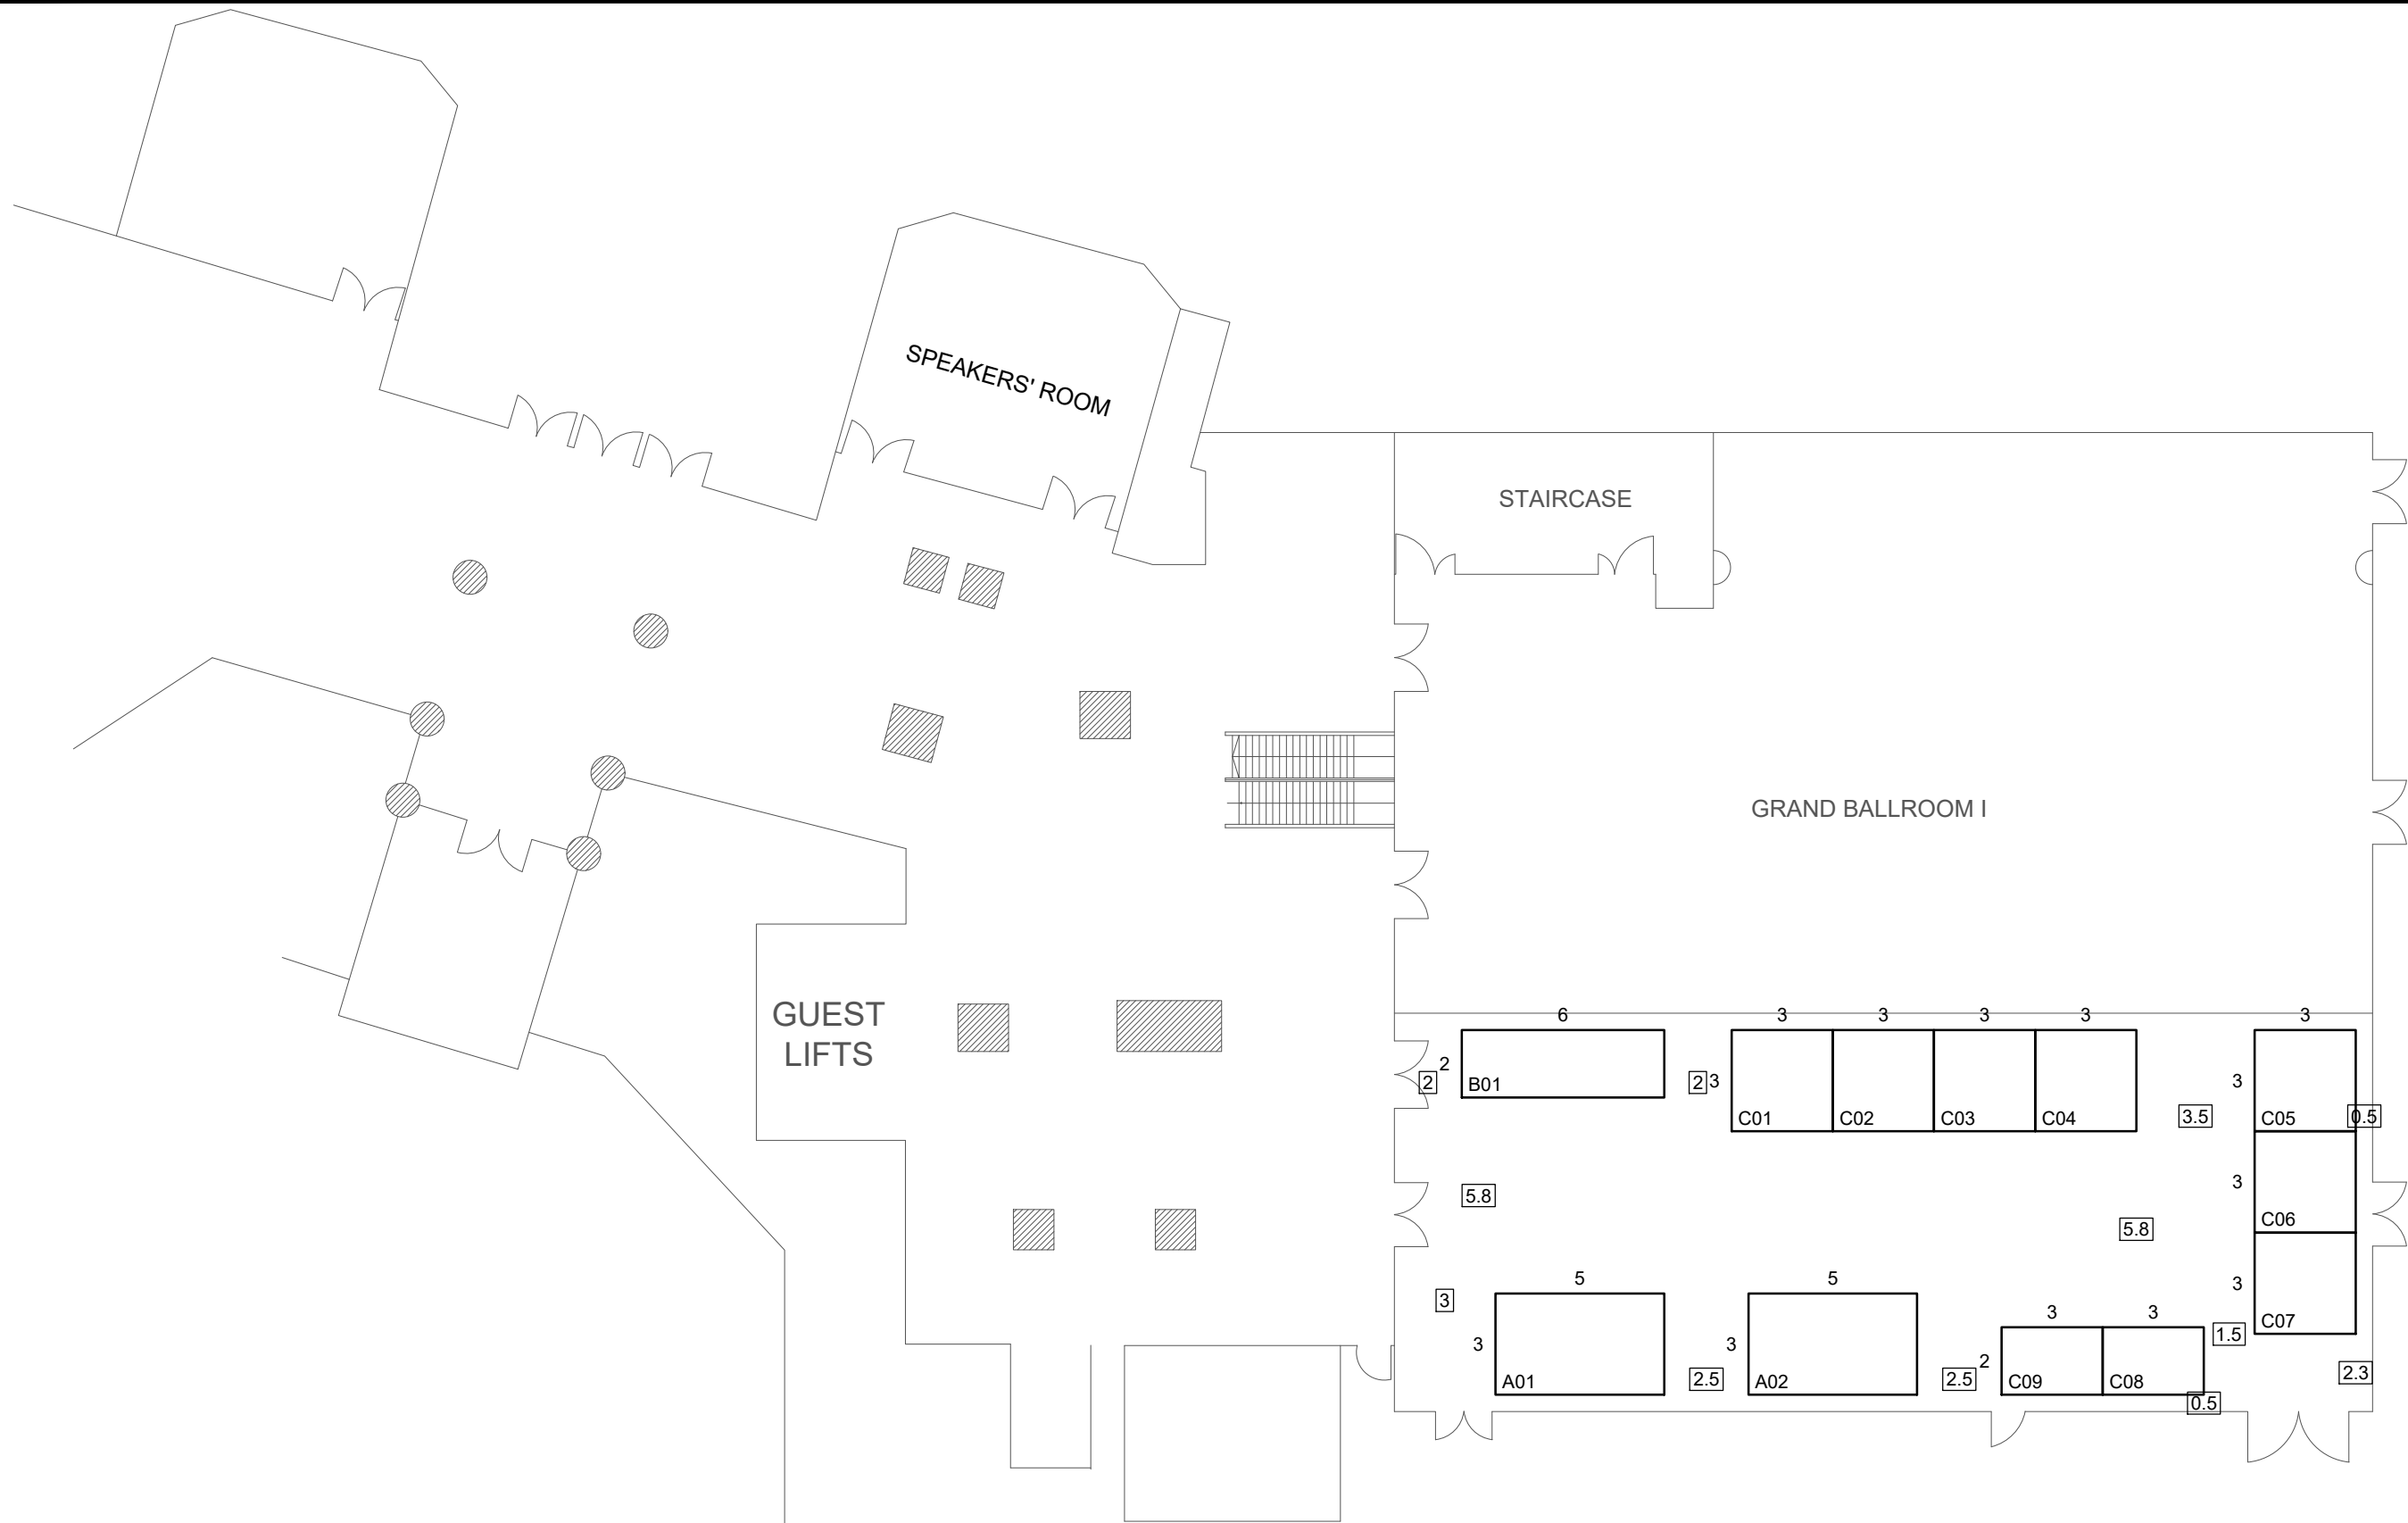

<div>Client</div> <div>SINGAPORE SPINE SOCIETY</div>	<div>Project /Event</div> <div>SINGAPORE SPINE SOCIETY 6th ANNUAL MEETING</div>	<div>Event Period</div> <div>18 - 19 MARCH 2023</div>	<div>Technical Designer</div> <div>JAN MICHAEL</div>	<div>Drawing Title</div> <div>GENERAL LAYOUT</div>		<div>Rev</div> <div>R--</div>	<div>Remarks</div> <div>--</div>	<div>Date</div> <div>DD/MM</div>	 <p>This design is the property of Pico and cannot be copied or modified wholly or partially without Pico's prior written consent. This drawing is subject to modification to suit construction purpose.</p>
		<div>Venue</div> <div>GRAND COPTHORNE HOTEL</div>	<div>Drawing Number</div> <div>PICO/2023/003/A101</div>						
		<div>Customer Service Person</div> <div>COLIN YEO</div>	<div>Scale</div> <div>1:200 (A3 SIZE)</div>	<div>Checked By</div> <div>--</div>	<div>Date Submitted</div> <div>24 FEBRUARY 2023</div>				